



ATTACHMENT B: proposed site of *Sunset Years*

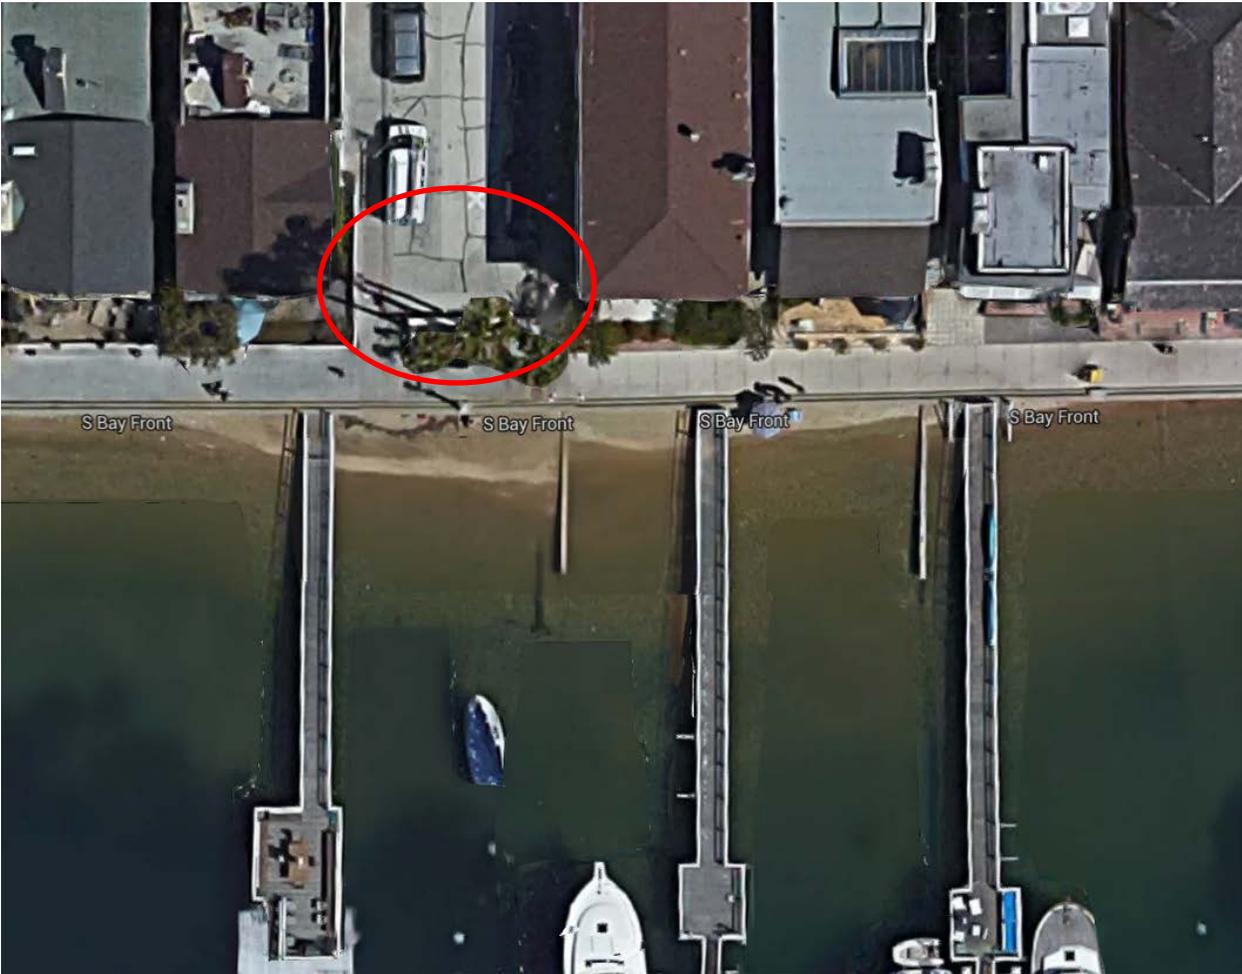

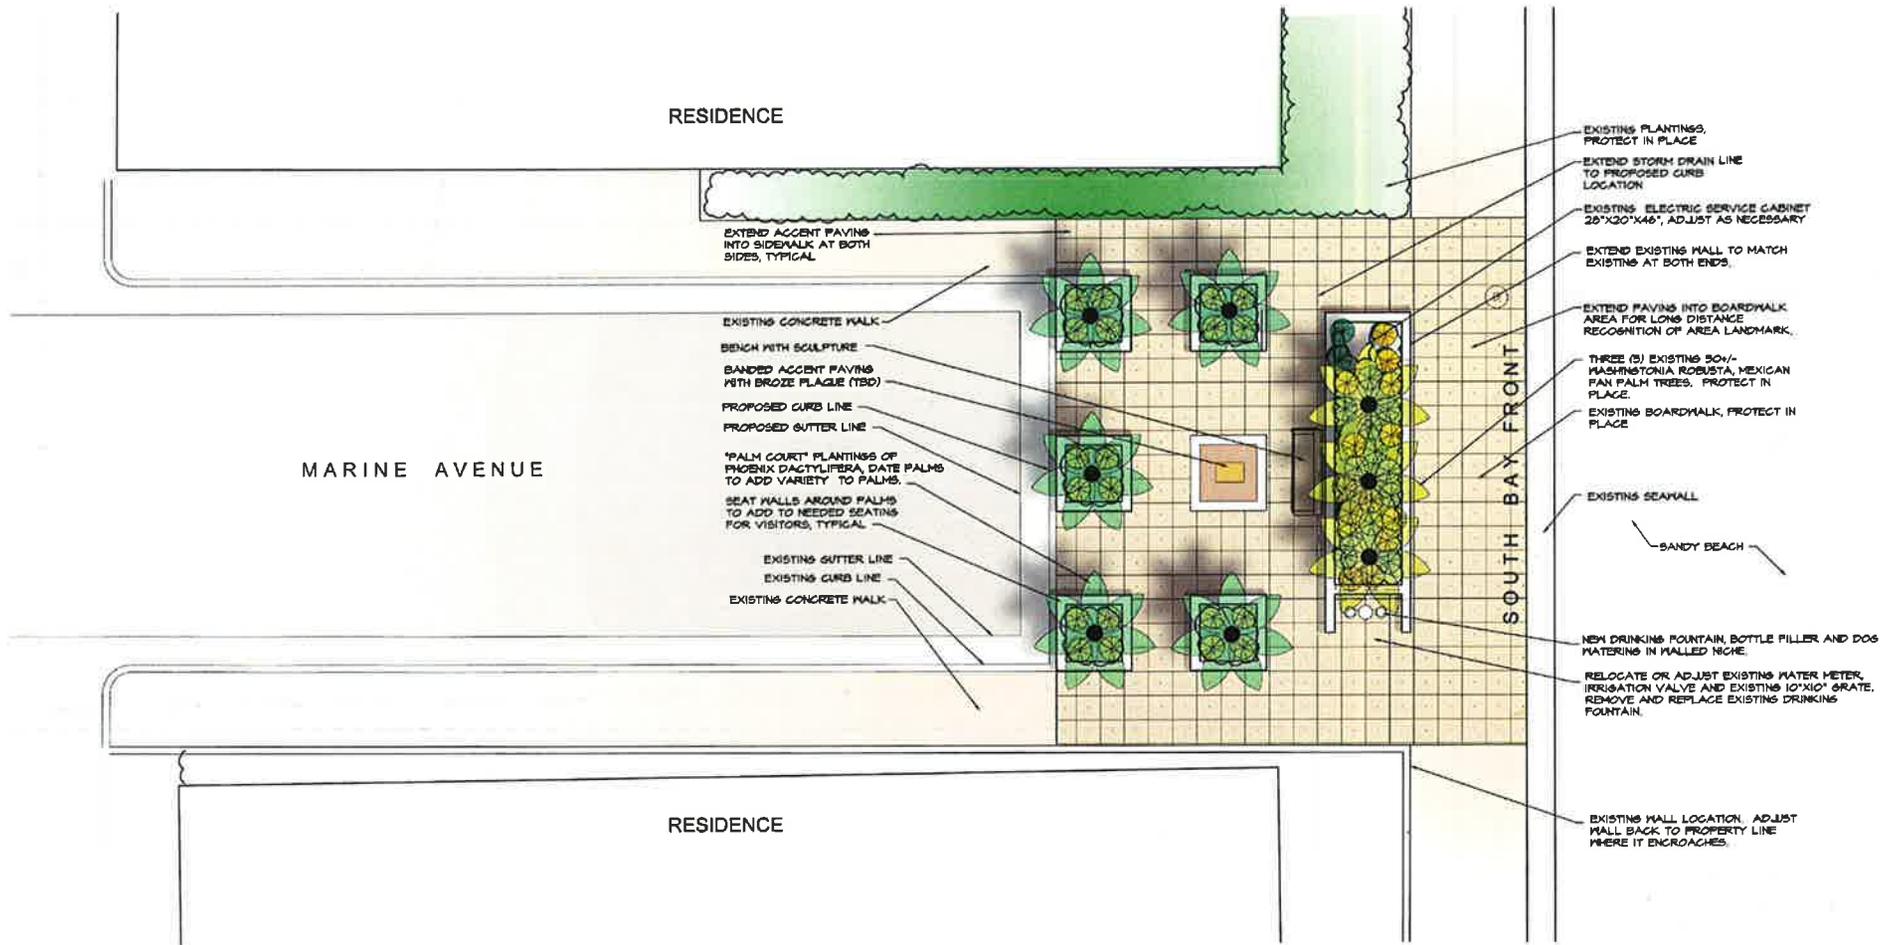

DESIGN ALTERNATE 2

**CENTENNIAL PLAZA
MARINE AVENUE & SOUTH BAY FRONT
NEWPORT BEACH, CALIFORNIA**



TCLA, Inc.
 12 CORPORATE OFFICE JEROME WASHINGTON AREA, USA, CHIEF
 2200 SOUTH OCEAN, VALDIEZA, CALIFORNIA 92082
 PHONE: (949) 261-9700 FAX: (949) 261-9701
 ■ SHARON COLBERT OFFICE
 2210 CENTRE DRIVE, SUITE 1000 ROBERT CALIFORNIA BEACH
 92661-2000, (949) 261-9700